



LOT 38, BLOCK I
 POINT OF COMMENCEMENT:
 NORTHEAST CORNER OF LOT 39,
 BLOCK I, BAYGROVE SUBDIVISION
 PLAT BOOK 2, PAGE 48

LOT 39, BLOCK I

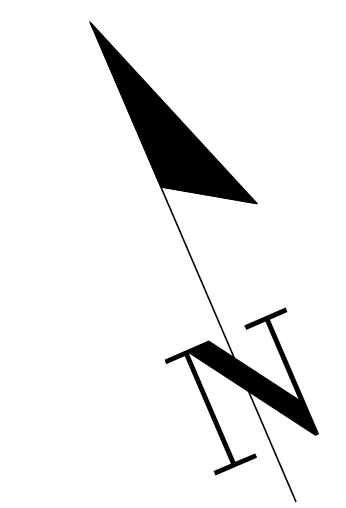

GENERAL NOTES:

- COORDINATE WITH COUNTY ON EXACT PLACEMENT OF NAVIGATIONAL AIDS.

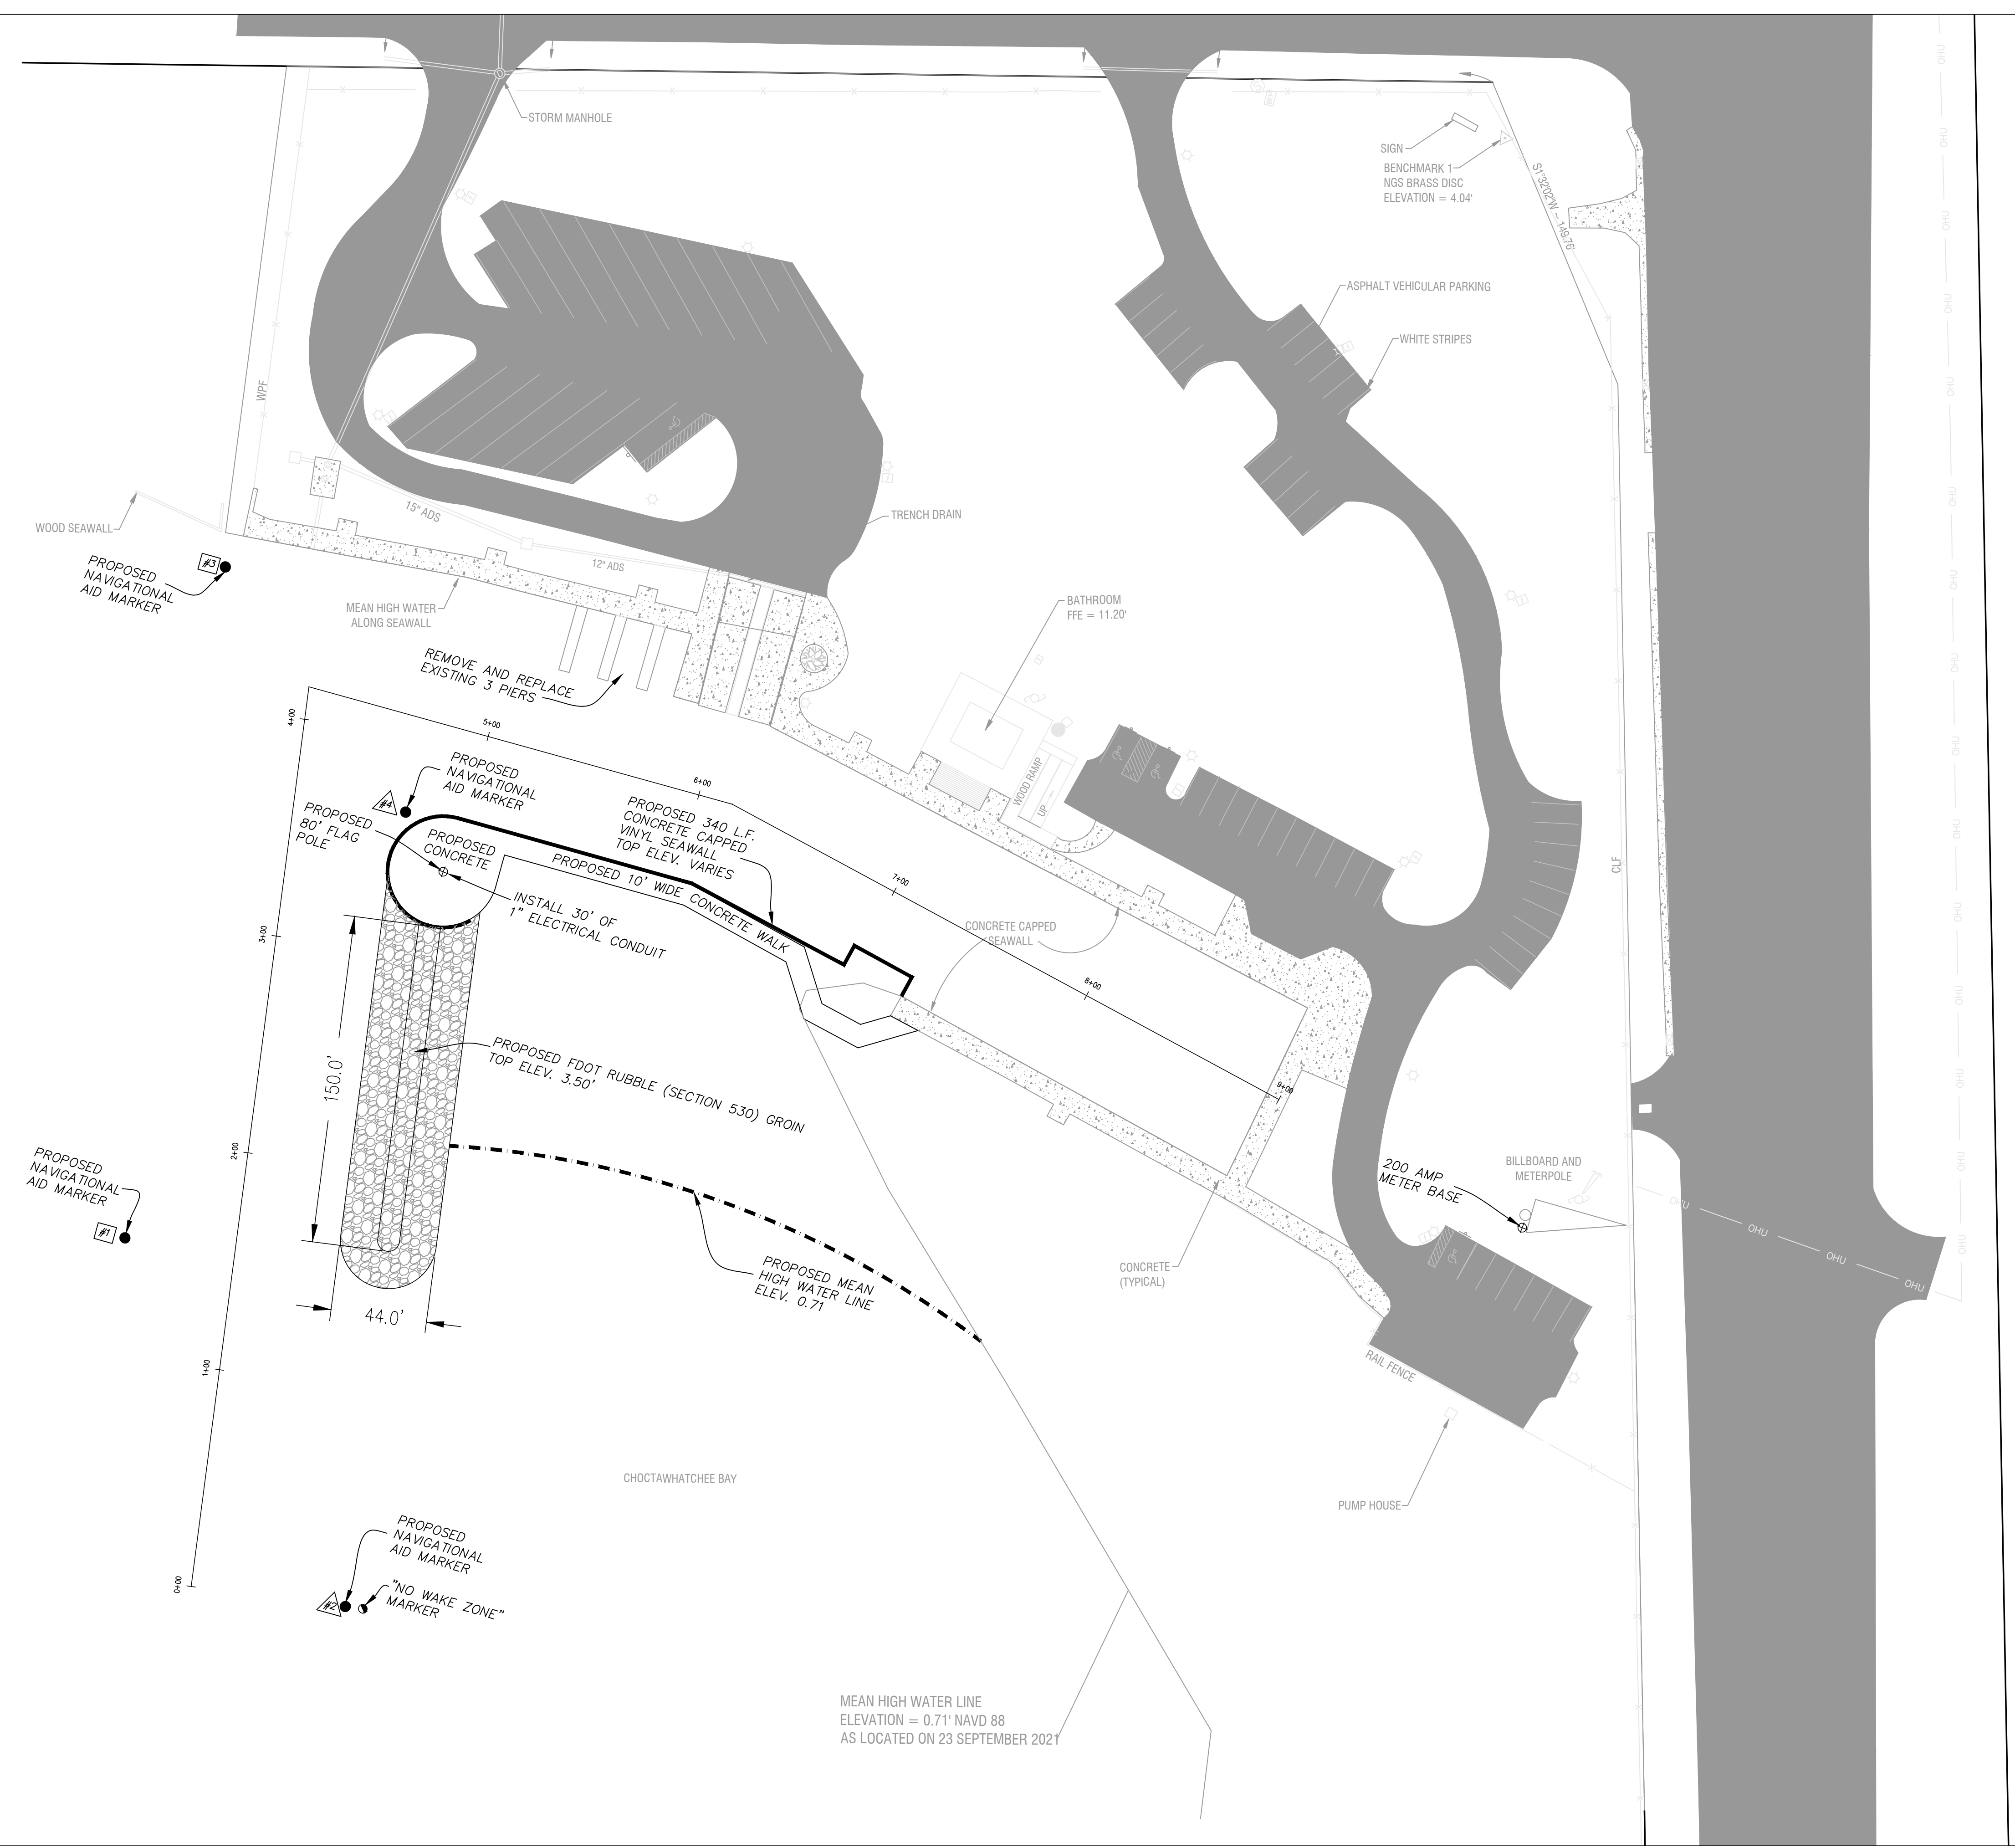

MEAN HIGH WATER LINE
 ELEVATION = 0.71' NAVD 88
 AS LOCATED ON 23 SEPTEMBER 2021

NO.	DATE	BY
1		
2		
3		
4		
5		

**SITE PLAN
 FOR PHASE 3 OF
 GRADY BROWN PARK**

DESIGNED BY:	DATE
GHG	11/2021
DRAWN BY:	DATE
DWB	11/2021
CHECKED BY:	DATE
GHG	11/2021
APPROVED BY:	DATE
GHG	11/2021

**Walton County
 Public Works
 Engineering Department**
 117 Montgomery Circle, DeFuniak Springs, FL 32435
 TELEPHONE: (850) 862-8108

NOT VALID WITHOUT THE SIGNATURE AND THE ORIGINAL INKED SEAL

Gregory H. Graham P.E.
 Walton County Engineer
 Florida Professional Engineer #

Date: _____